

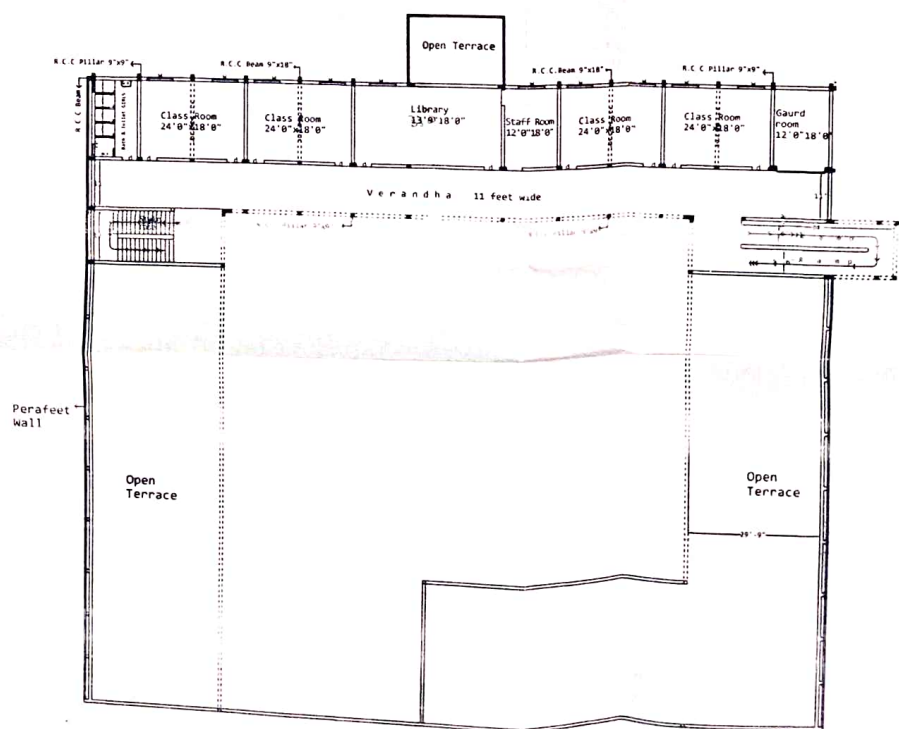


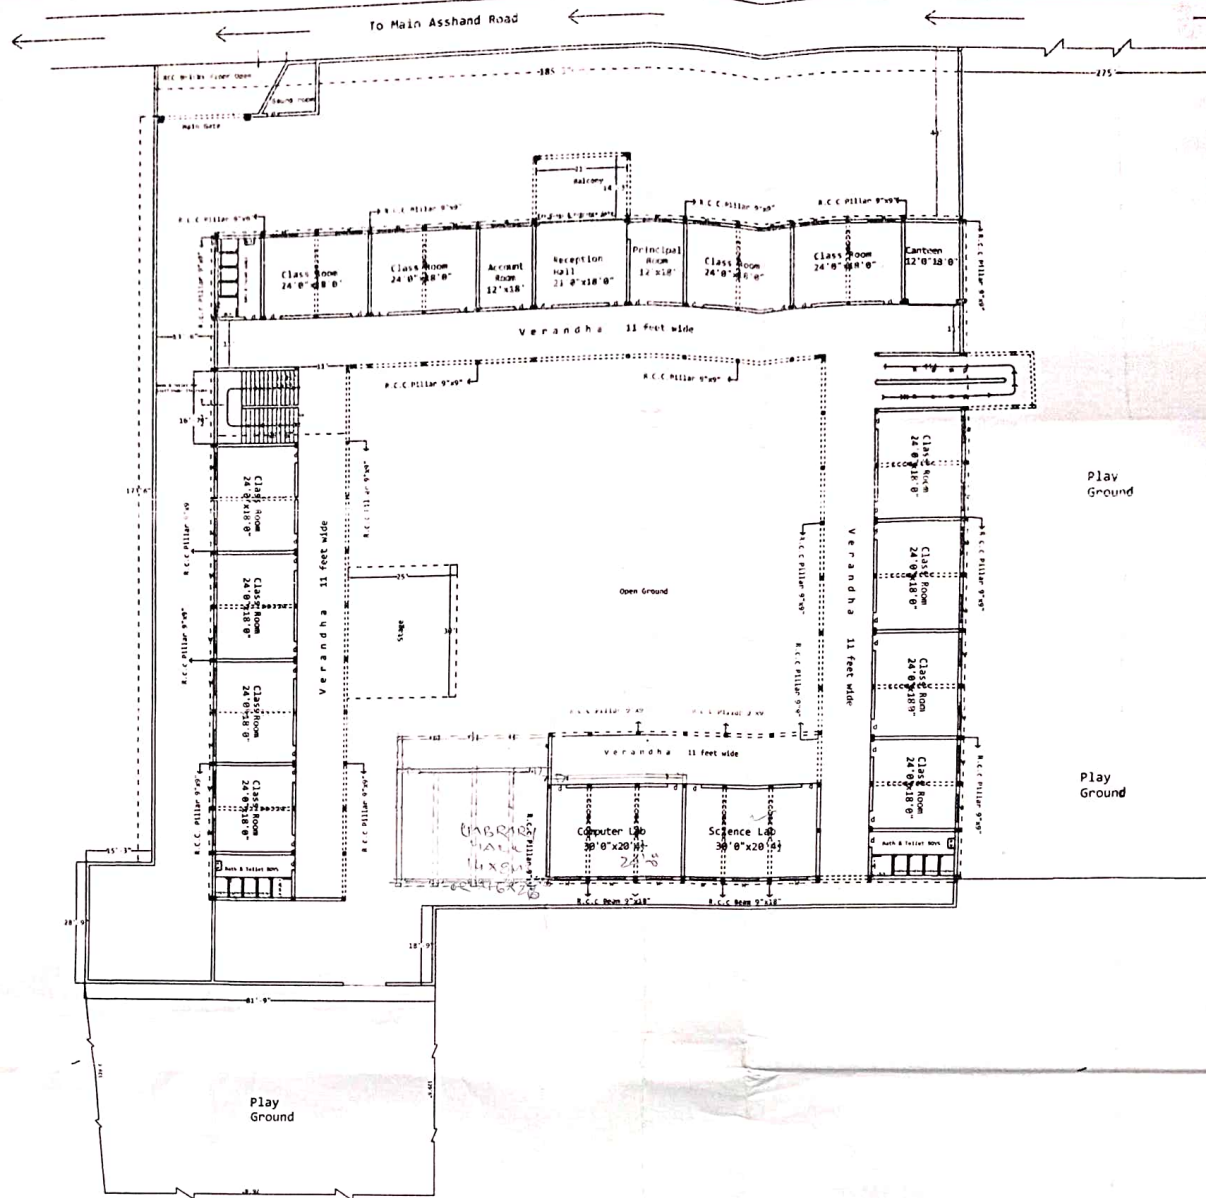

EXISTING SITE PLAN OF DOUBLE STOREY NEW ERA SPORTS
PUBLIC SCHOOL BUILDING SITUATED AT UPLANA ROAD
VILLAGE CHOCHRA TEHSIL ASSHANDH
DISTT. KARNAL
SCALE : 1:50

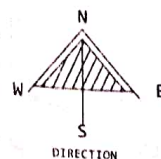

DETAIL OF AREA

TOTAL PLOT AREA	=51342.50 Sq.Ft
SQ YARD.	=5704.72
SQ METER	=4771.61
EXISTING COVERED AREA GROUND FLOOR	=15632.45 sq. ft.
EXISTING COVERED AREA FIRST FLOOR	=6702.875 sq.ft.
EXISTING TOTAL COVERED AREA	=22335.32 sq.ft.
COVERED AREA IN SQ YARD.	=2481.70
COVERED AREA IN SQ METER.	=2075.77

Joinary OF Doors & Windows

d -	3'6"x7'0"
W -	6'x0"x(4½'+1'6")
Vent -	2'6"x1'6"

SHORT SUMMARY

1.) CLASS ROOM	= 16
2.) PRINCIPAL ROOM	= 1
3.) STAFF ROOM	= 1
4.) LIBRARY HALL	= 1
5.) ACCOUNT OFFICE	= 1
6.) RECEPTION HALL	= 1
7.) GAURD ROOM	= 1
8.) CANTEEN ROOM	= 1
9.) BATH & TOILET GIRLS=	2
10.) BATH & TOILET BOYS=	2
11.) BATH & TOILET STAFF=	1
12.) COMPUTER LAB	= 1
13.) SCIENCE LAB	= 1

ANU CHAWLA

Project Engineer, Education
District Office, Karnal
Date: 20.05.2019

Signature

Building Engineer, Education
District Office, Karnal
Approved M.E. Asstt.

DRAWN BY :-